


Scale 25" Ord.

22-8/126



THIS PROPOSAL PLAN MUST NOT BE USED FOR RECORD PURPOSES OR FOR THE LOCATION OF EXISTING CABLES.

Unauthorized reproduction infringes Crown Copyright  
Northern Electric, Carlisle House  
Newcastle-upon-Tyne NE99 1SE  
Based upon or reproduced from the Ordnance Survey Map with the sanction of H.M. Stationary Office  
CROWN COPYRIGHT RESERVED

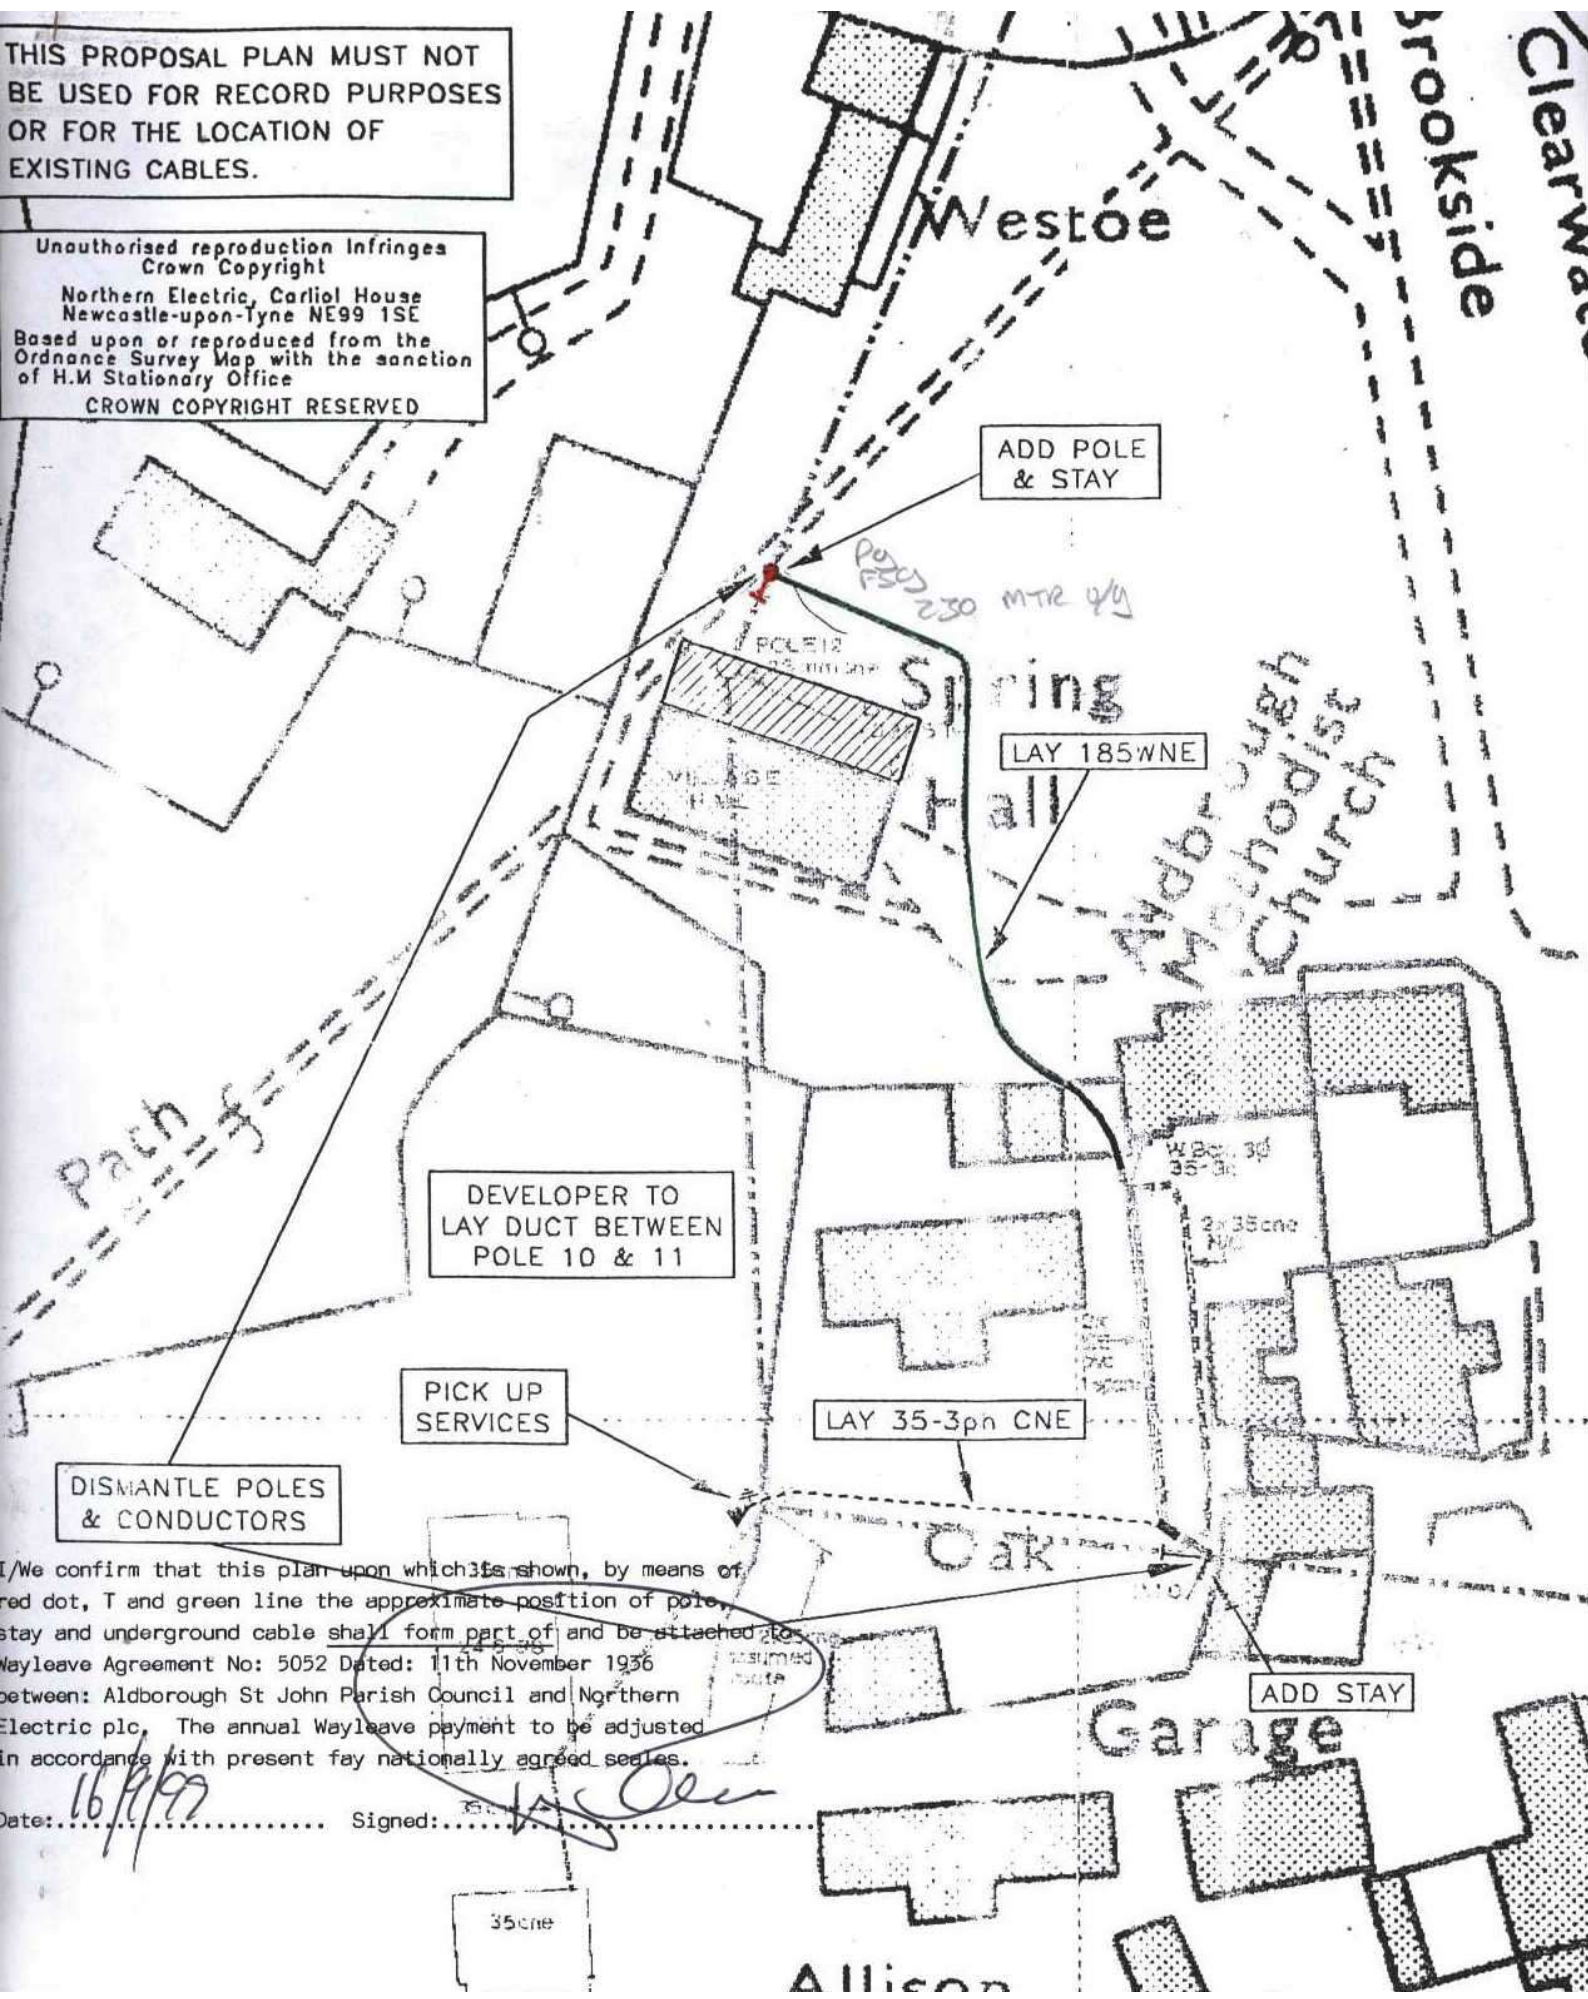

I/We confirm that this plan upon which is shown, by means of red dot, T and green line the approximate position of pole, stay and underground cable shall form part of and be attached to Wayleave Agreement No: 5052 Dated: 11th November 1936 between: Aldborough St John Parish Council and Northern Electric plc. The annual Wayleave payment to be adjusted in accordance with present fay nationally agreed scales.

Date: 16/9/99 Signed: [Signature]

35cne