


I/We confirm that this plan upon which is shown by means of a green line the approximate position of an underground cable shall form part of and be attached to Wayleave Agreement No 10230 Dated 4 October 1957 between Albrough St John Parish Council and Northern Electric plc. The annual wayleave payment to be adjusted in accordance with present day nationally agreed scales.

Date... 26.11.90 ... Signed

ALBROUGH PARISH COUNCIL

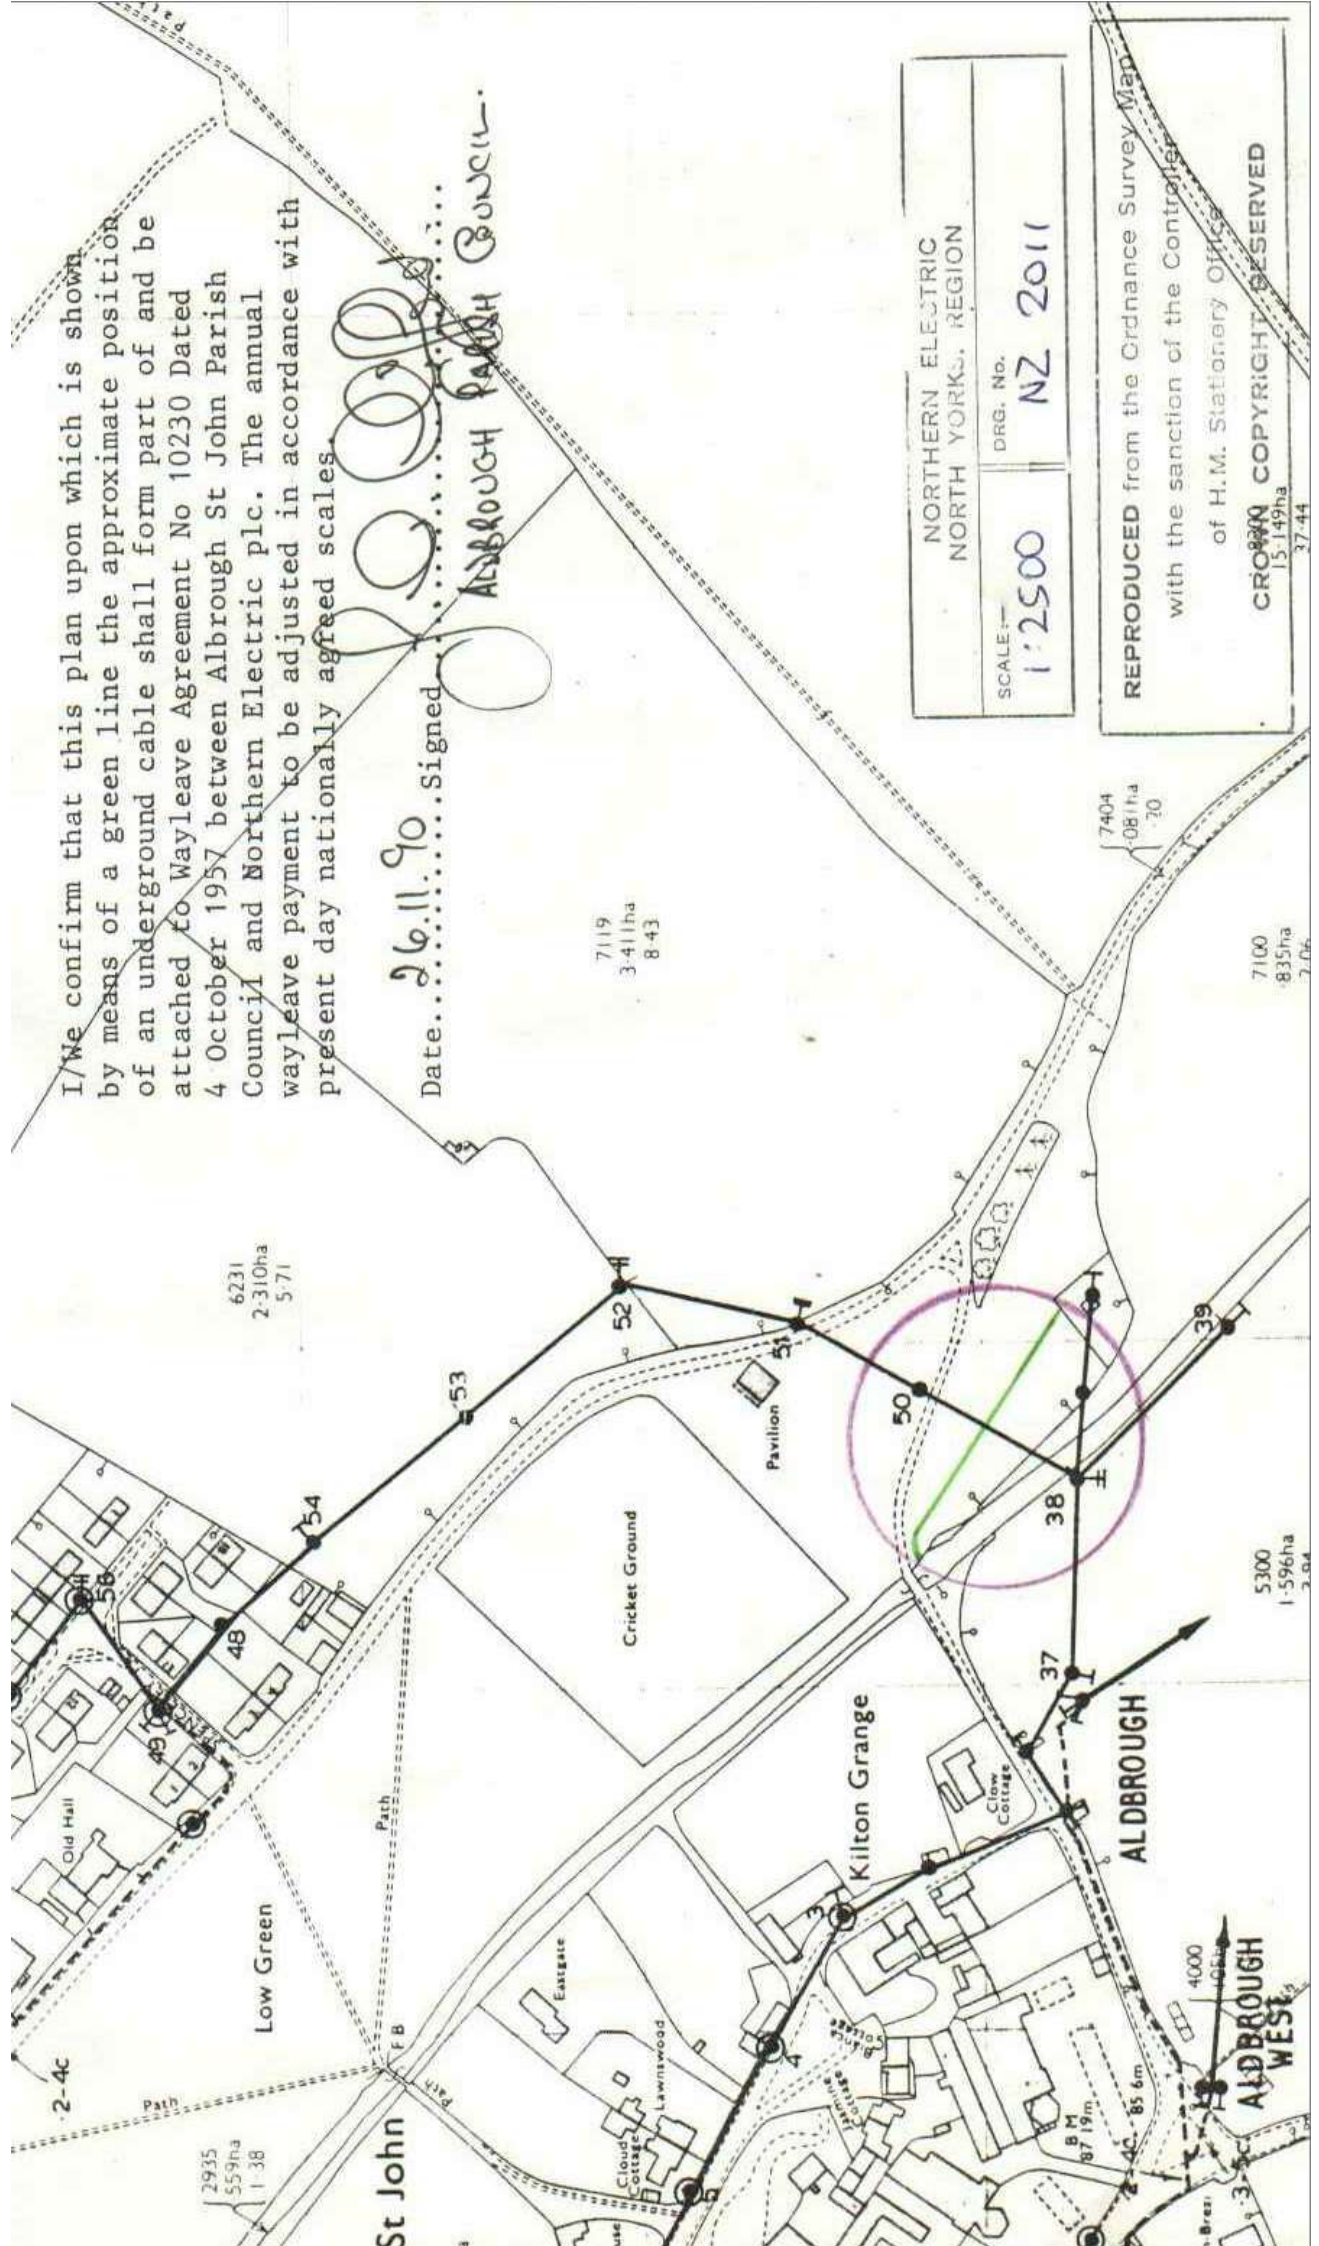

NORTHERN ELECTRIC
NORTH YORKS. REGION
SCALE 1:2500
DRG. No. NZ 2011

REPRODUCED from the Ordnance Survey Map
with the sanction of the Controller
of H.M. Stationary Office
CROWN COPYRIGHT RESERVED
15.149ha
37.44

2935
559ha
1-38

6231
2-310ha
5-71

7119
3-411ha
8-43

7100
835ha
2-06

5300
1-596ha
2-04

7404
2081ha
7-30

4000
105ha

THE NORTH EASTERN ELECTRICITY BOARD


Scale 25" Ord.

REPRODUCED from the Ordnance Survey
with the sanction of the Controller
of H.M. Stationery Office
CROWN COPYRIGHT RESERVED



Leeds Dist Area.
63.24/3.288A.

I/We confirm that this plan upon which is shown, by means of a green line the approximate position of an underground cable shall form part of and be attached to Wayleave Agreement No 10230 dated 4 October 1957 between Aldbrough St John Parish Council and Northern Electric plc. The annual wayleave payment to be adjusted in accordance with present day nationally agreed scales.

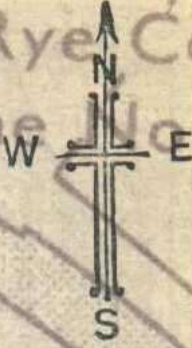

Date... 29.1.91... Signed... *[Signature]*
 Principal Engineer
 For and on behalf of Northern Electric plc
[Signature]
 Park, Aldbrough St John PC

KEY

- Existing LV. U/G Mains
- - - Existing Services (Wall, mains & O/H)
- - - Proposed 70mm² WNE Cable

High Green

82.9m

Aldbrough St John
 C of E
 Primary School

Shelter

Wr T

T C E

Replacement services
 from proposed mains.

Sunningdale

SYCAMORE
 COTTAGES (NO 2)
 SYCAMORE
 COTTAGES (NO 1)

Bridge House

CLEAR
 WATER

70mm² WNE

REPRODUCED from the Ordnance Survey Map
 with the sanction of the Controller